


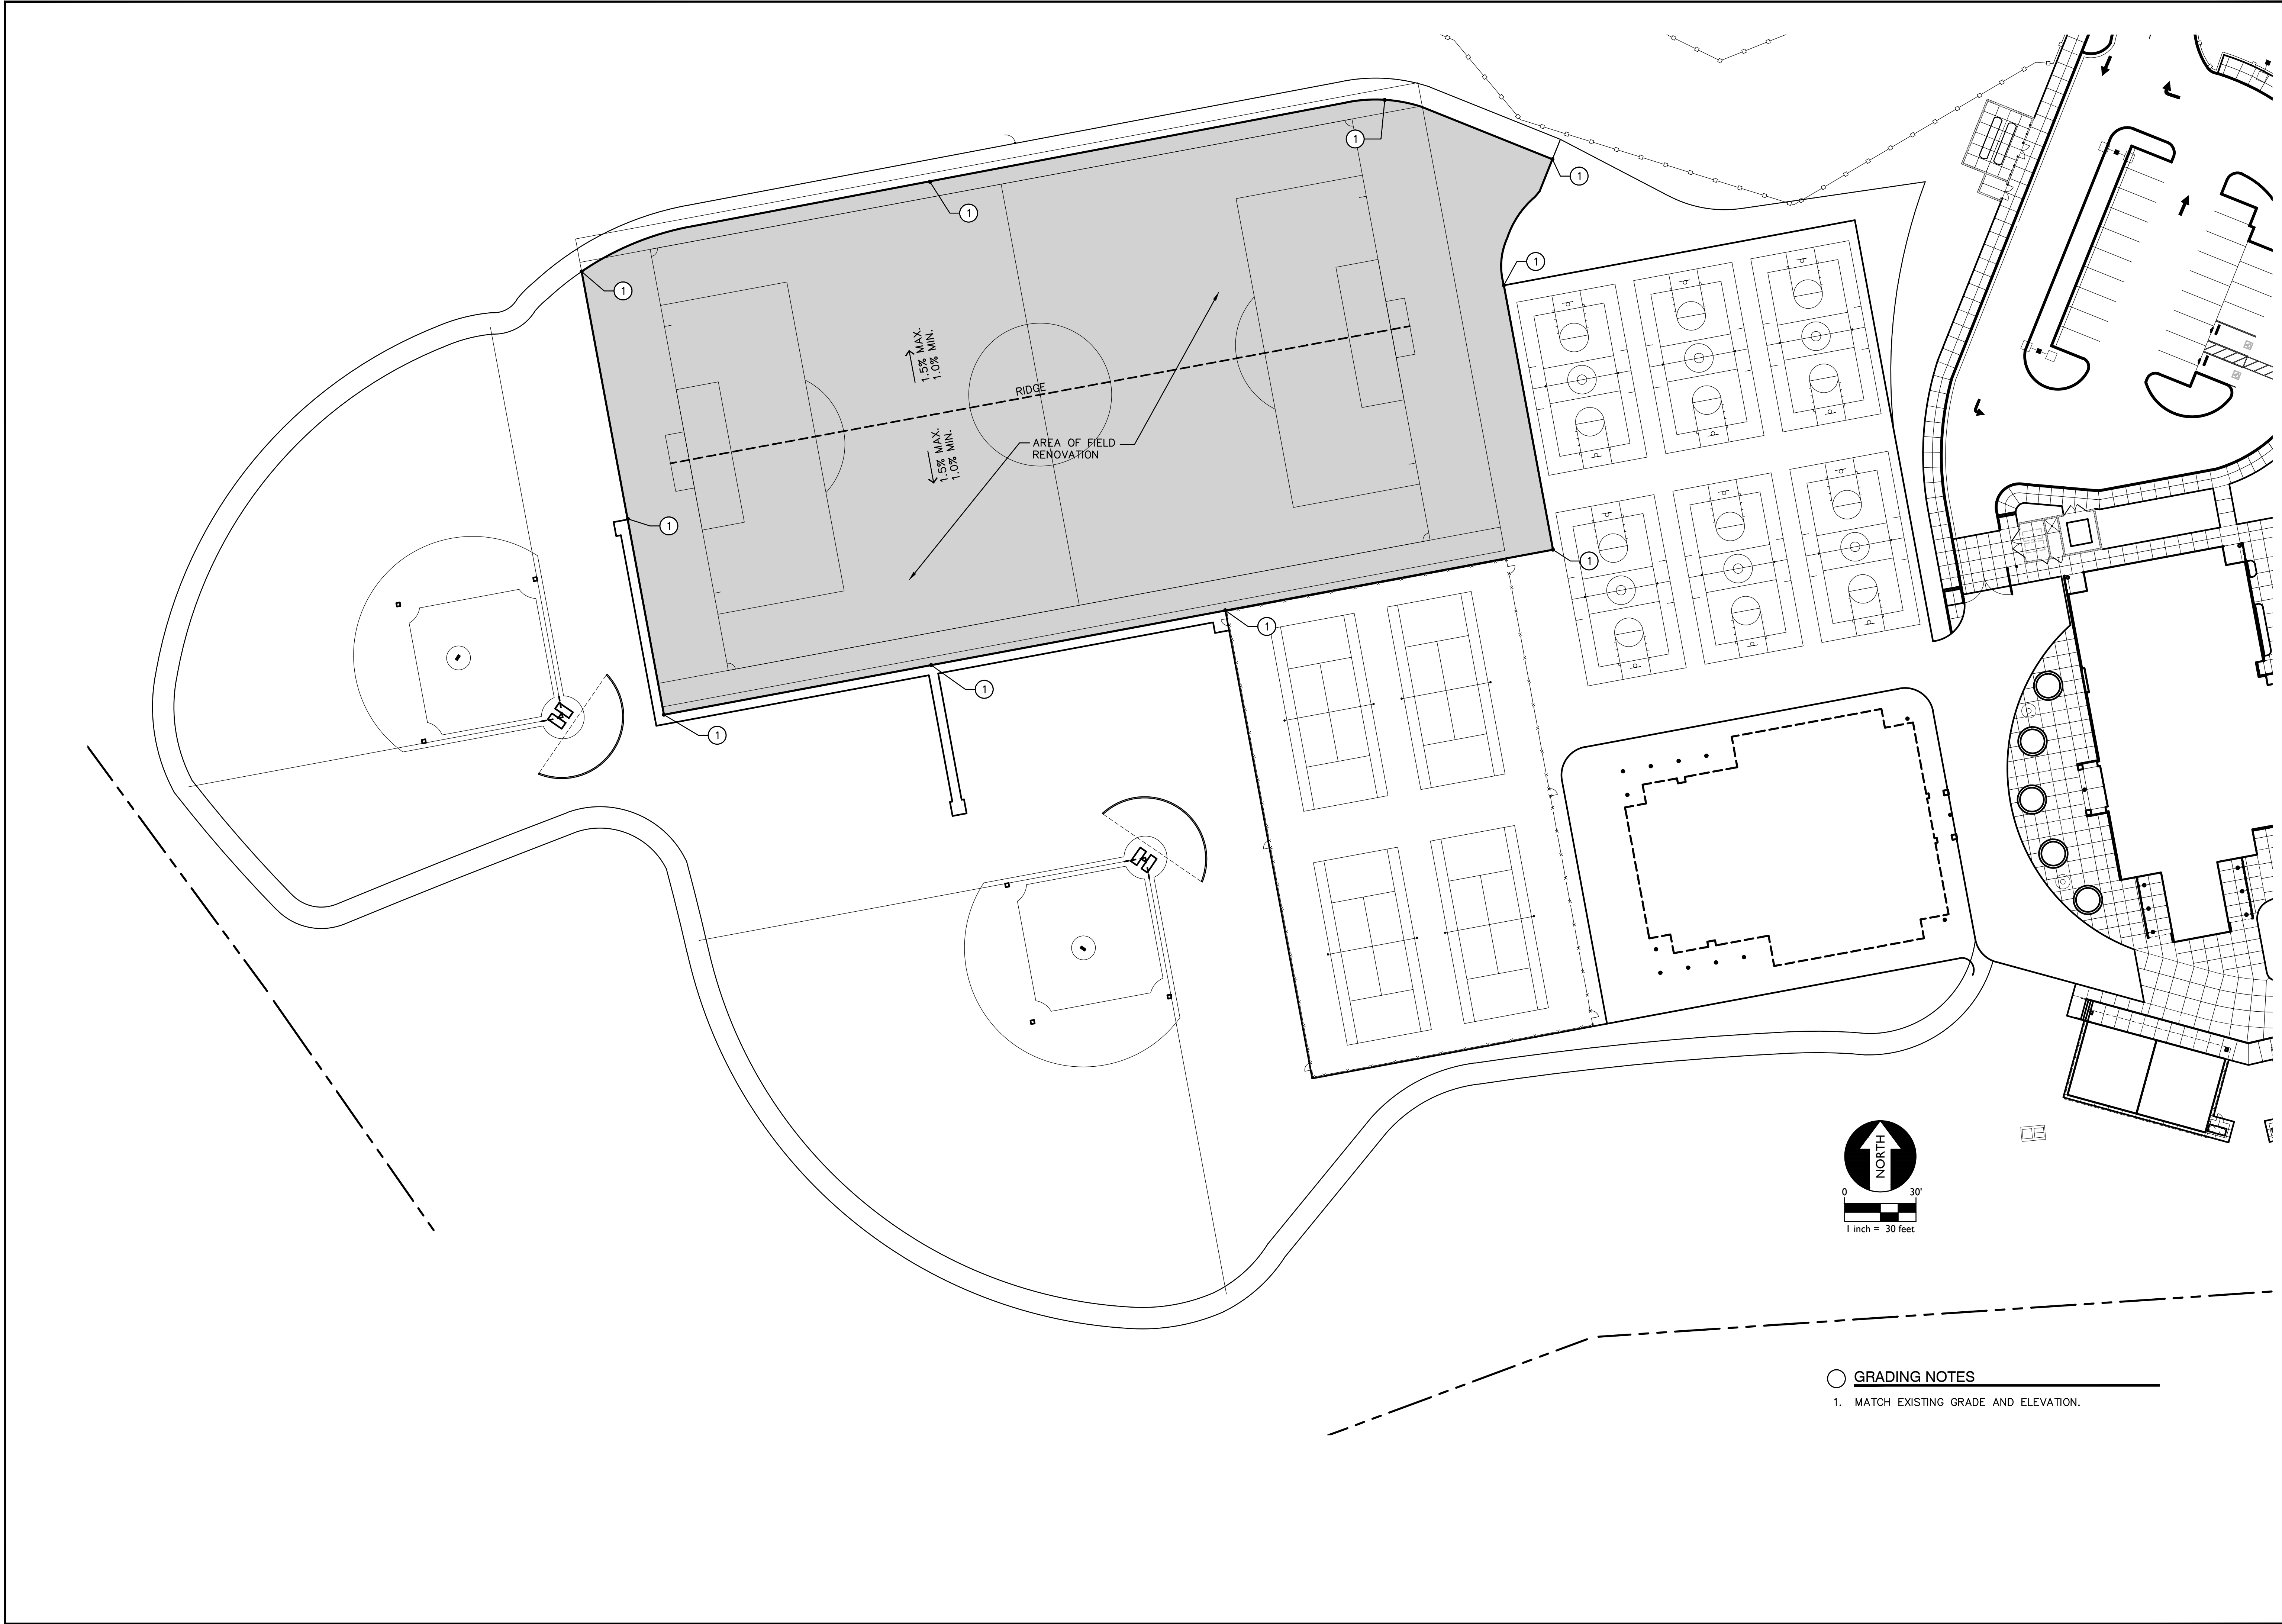

C1.1	GRADING PLAN FOR PLEASANT GROVE MIDDLE SCHOOL SOCCER FIELD RENOVATION RESCUE UNION SCHOOL DISTRICT CALIFORNIA	 WARREN CONSULTING ENGINEERS, INC. 1117 WINDFIELD WAY, SUITE 110 EL DORADO HILLS, CA 95762 (916) 985-1870		DESIGNED: GW		DRAWN: ML		CHECKED: GW		DATE: 04-01-16	
				NO. DESCRIPTION		ENG COUNTY APPROVAL		HORIZONTAL SCALE: AS NOTED		BENCHMARK NO. — ELEV. —	
				BY		DATE		VERTICAL SCALE: AS NOTED		JOB NO.: 16-078C	