



05 03 #1 02 00

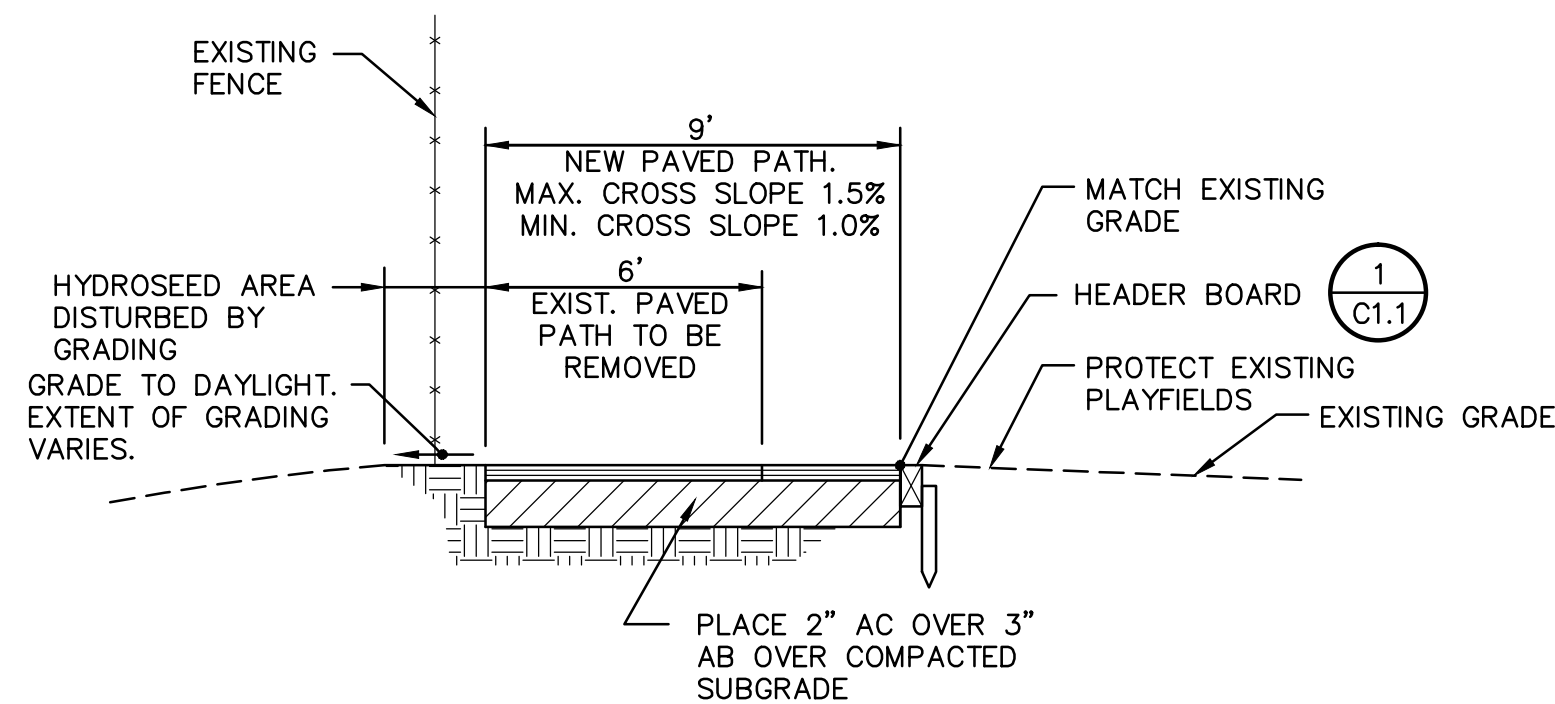

A
C1.1

SECTION


NO SCALE

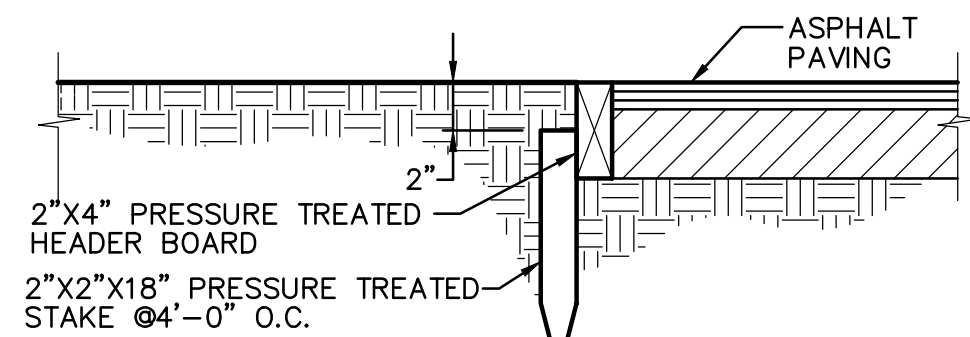

1
C1.1



HEADER BOARD

NO SCALE

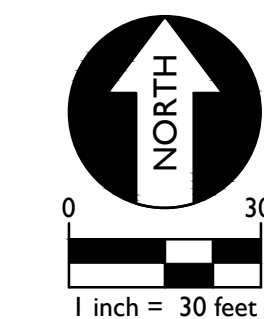

○ GRADING NOTES

1. GRIND AND REMOVE EXISTING ASPHALT PAVING AND BASE TO A MINIMUM DEPTH OF 5". GRINDINGS TO BE HANDED TO RESCUE ELEMENTARY SCHOOL. PLACE AND SPREAD AS DIRECTED BY DISTRICT.
2. CLEAR, GRUB AND STRIP EXISTING LAWN AND ORGANICS ADJACENT TO ASPHALT PATH TO A MINIMUM DEPTH OF 5". WIDTH OF STRIPPING TO ALLOW FOR 9' WIDE JOGGING PATH.
3. MATCH EXISTING GRADE AND ELEVATION.
4. PROVIDE HEADER BOARD PER 1 C1.1

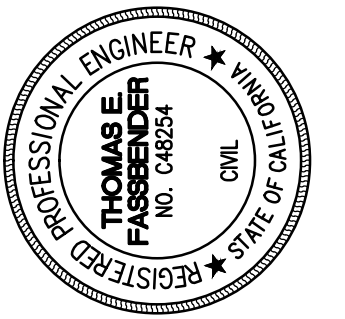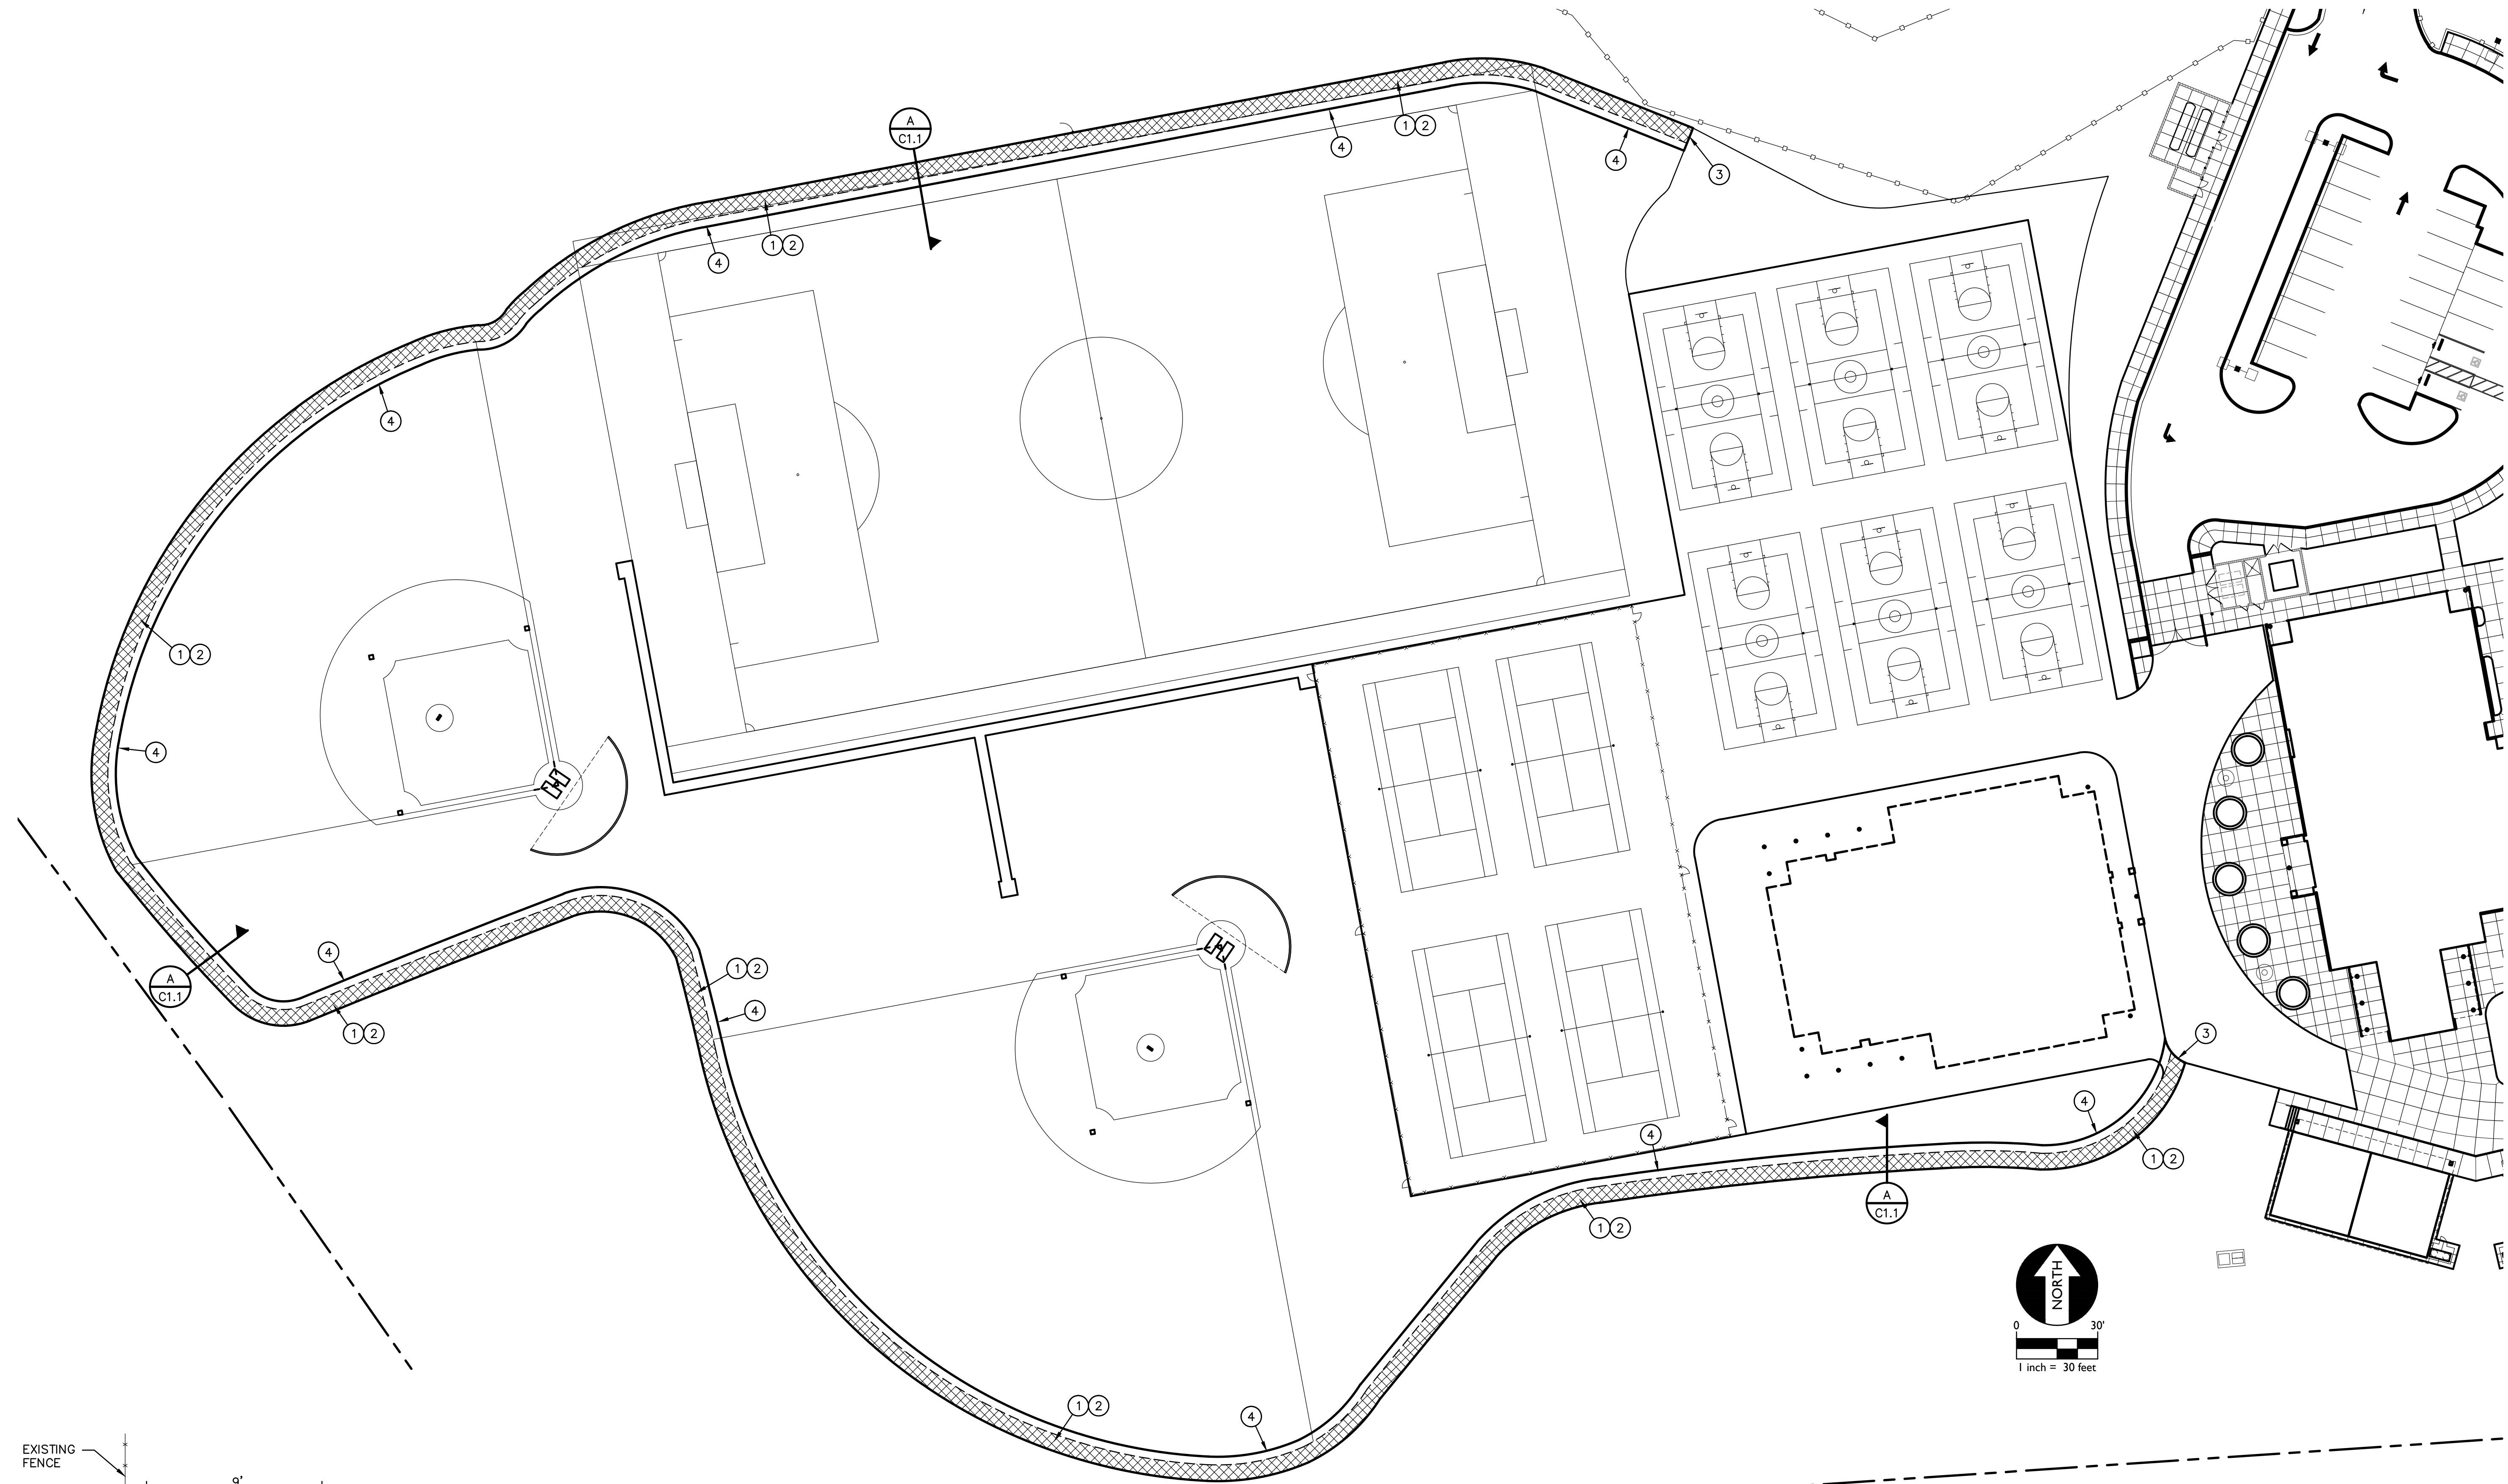

WCE
WARREN CONSULTING ENGINEERS, INC.
1117 WINDFIELD WAY, SUITE 110
EL DORADO HILLS, CA 95762 (916) 985-1870

FOR
PLEASANT GROVE
MIDDLE SCHOOL
JOGGING PATH RE-PAVING

C1.1

RESCUE UNION SCHOOL DISTRICT CALIFORNIA

NO.	DESCRIPTION	ENG	COUNTY APPROVAL	DATE	AS NOTED
		DRAWN: GW		BY	
		ML			VERTICAL SCALE:
		CHECKED:			AS NOTED
		GW			
		DATE:			JOB NO.:
		04-01-16			16-078C